


表演廳
RECITAL HALL

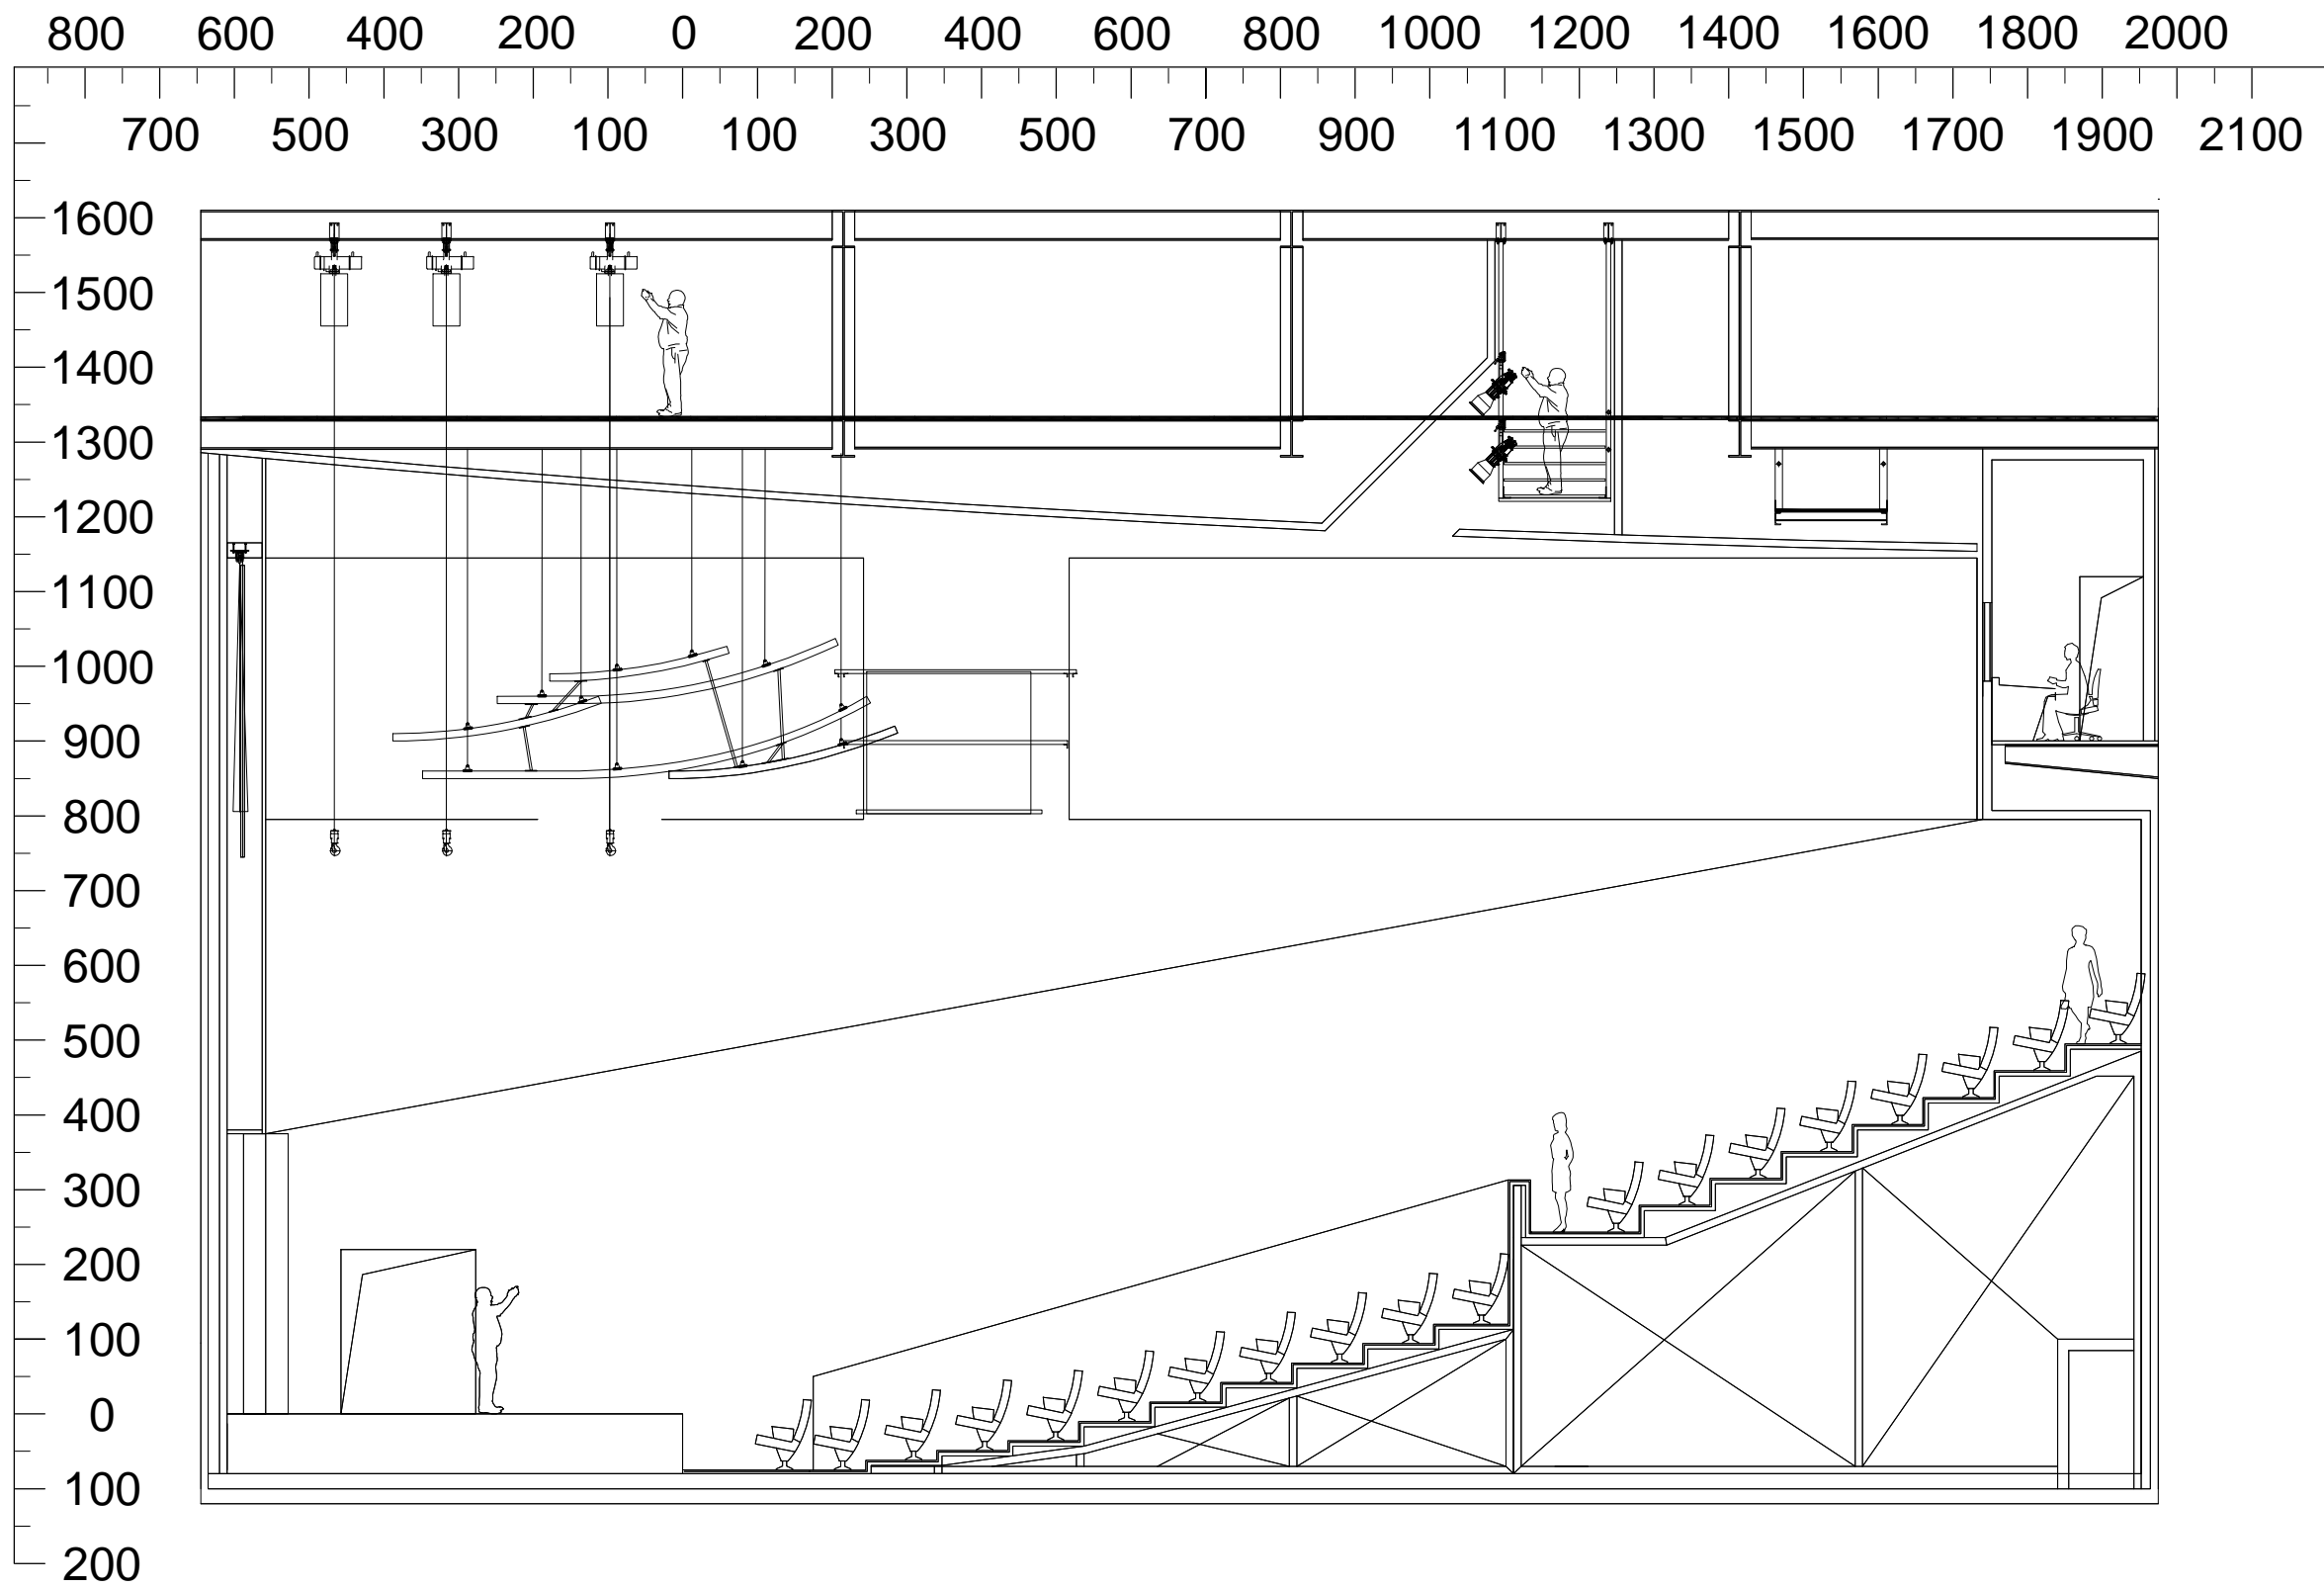

PRODUCTION

DIRECTOR

DESIGNER

LIGHTING

SET UP

PERFORM

DRAWN BY

DATE

DRAWING TITLE

舞台剖面圖
Stage Section

SCALE : 1/100
For A3

DRAWING DATE

2018 / 9

PRINT DATE